


Typical suit of rooms for terminally sterilized product

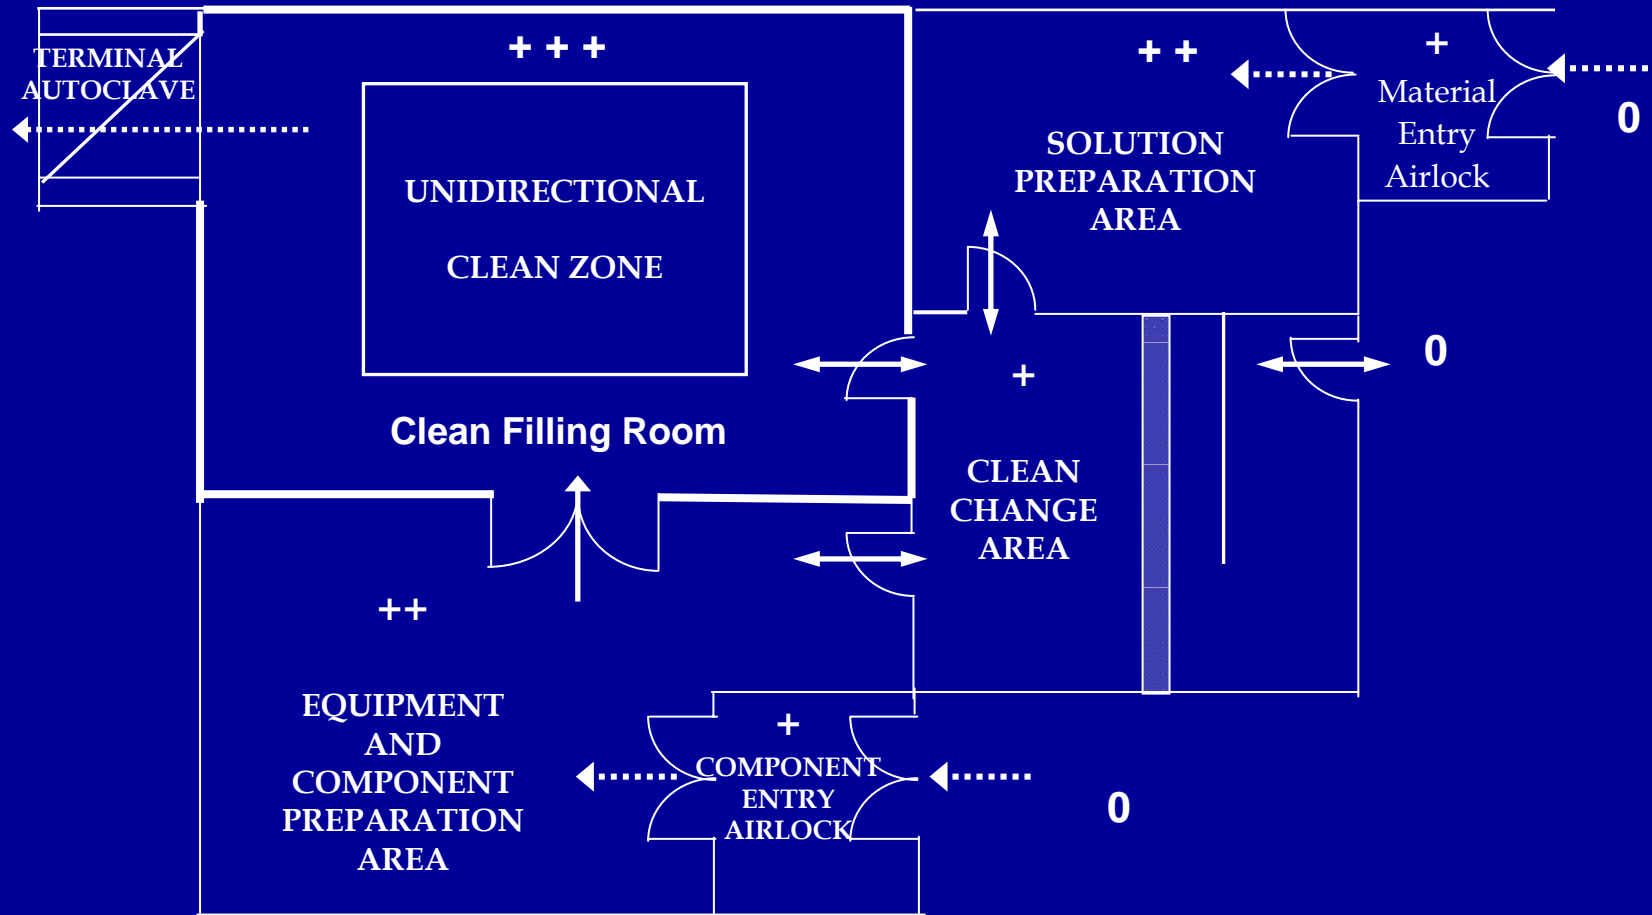

0 DATUM
 ++ + 30 Pa

+ + 15 Pa
 +++ + 45 Pa

■ PASS OVER BENCH

→ PERSONNEL MOVEMENT
 MATERIAL MOVEMENT

Typical suit of rooms for aseptic filling

